


WSAUA

October 27 - 28, 2009
 J.W. Marriott
 Marquis Ballroom
 Las Vegas, NV

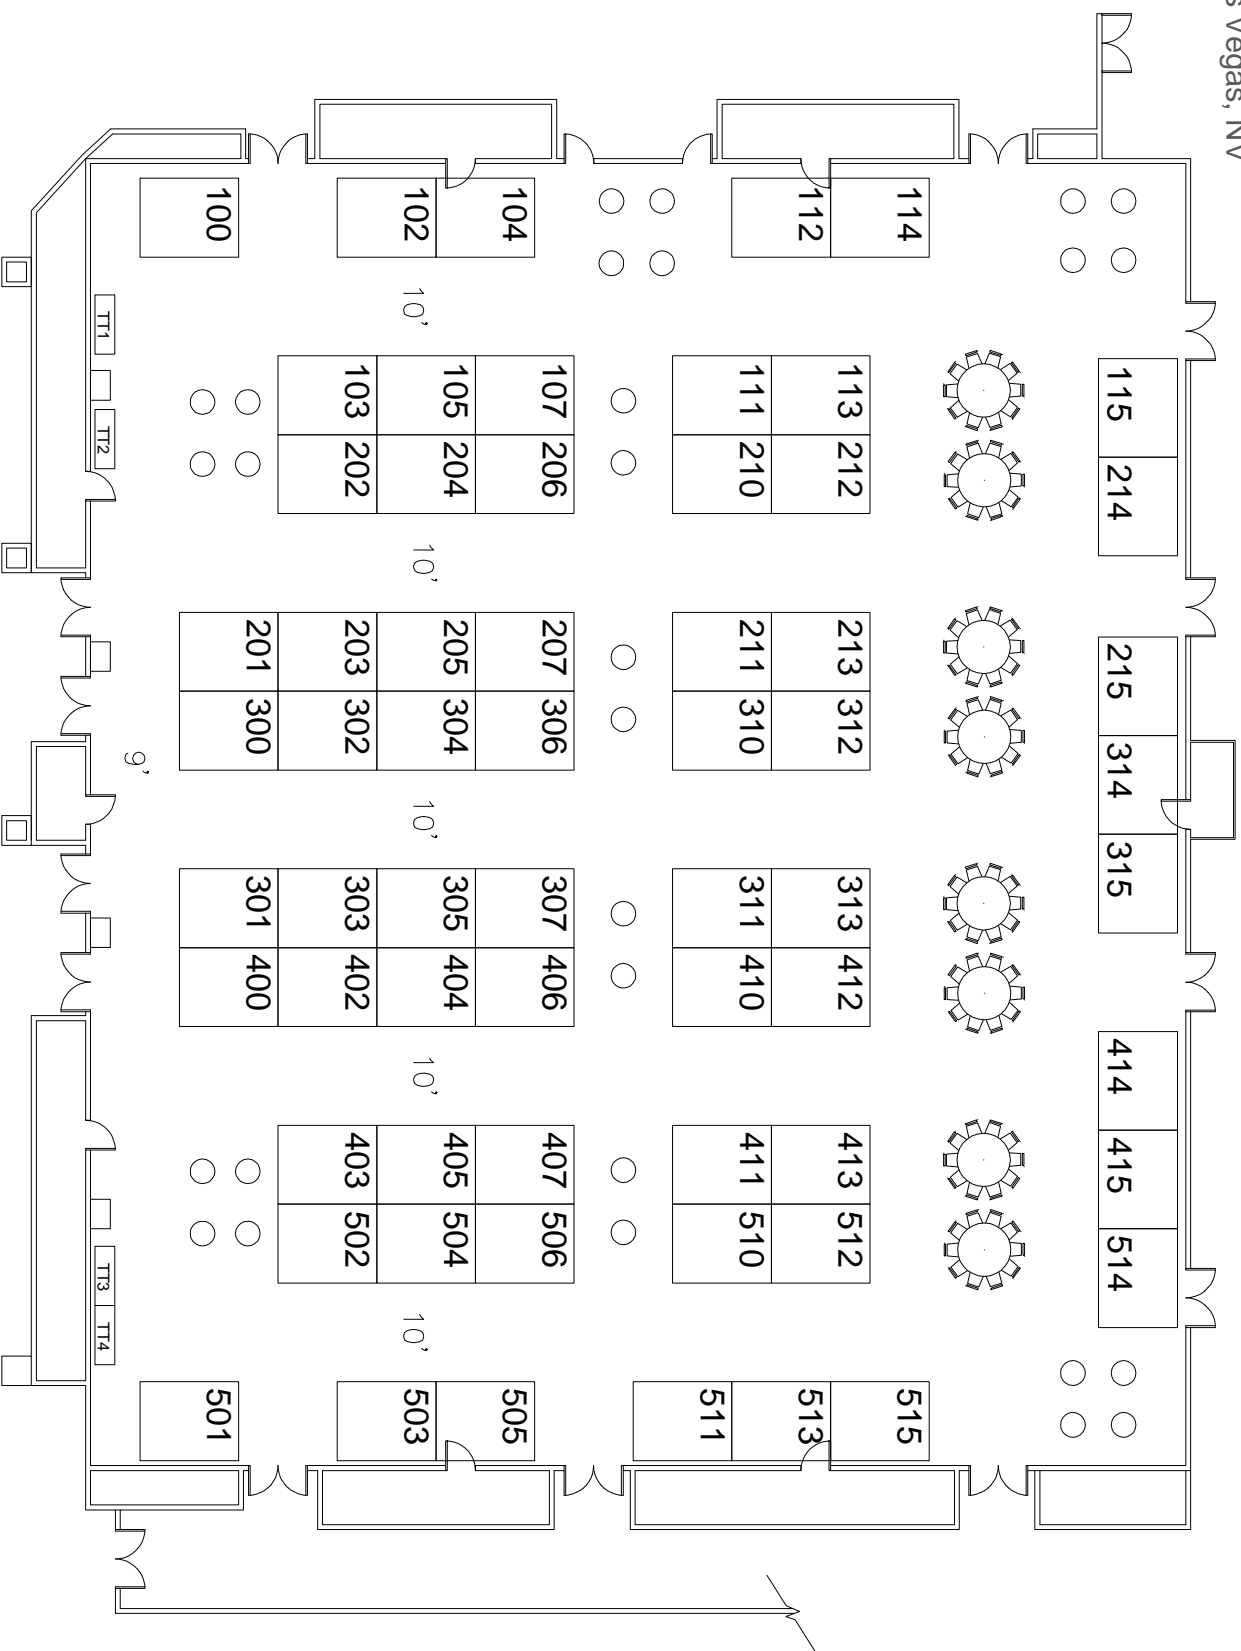

*This floor plan is subject to fire marshal approval.



3455 West Sunset Road, Suite L
 Las Vegas, NV 89118
 Phone: 702.320.5140
 Fax: 702.320.5145

Account Executive: Paty Becker/
 Tina Leape-Andrews

Revision Date: 08.18.09

Rev. # 05

Drawn By: Bill Villalobos

Scale: Fit To Page

Inventory as of 08/18/2009

Dimension	Size	Qty	SqFt
8'x10'	80	63	5,040
Totals:		63	5,040

Disclaimer:

Every effort has been made to ensure the accuracy of this information. However, the exhibitor is responsible for the accuracy of the information either expressed or implied. All dimensions are made with respect to this floor plan. If the location of building columns, utilities or other architectural components of the facility is a consideration in the construction or usage of the facility, the exhibitor is responsible for the facility to physically inspect the facility to verify all dimensions and locations.